

REFERENCE PLAN FOR COVENANT OVER
LOTS 1, 2, 3 & 4, SECTION 9, SATURNA
ISLAND, COWICHAN DISTRICT, PLAN VIP 67175

Scale 1:1500

BCGS 92B.075



All distances are in metres

Astronomic bearings are derived from Plan VIP

- ♦ denotes aluminium post found
- " " standard iron post found
- " " " " set
- ha. " hectares

This plan lies within the Capital Regional District

PLAN VIP 67176


Deposited in the Land Title Office at Victoria, BC
 this 14th day of May 1998

[Signature]

Deputy Registrar

EM44565

RMCP LB

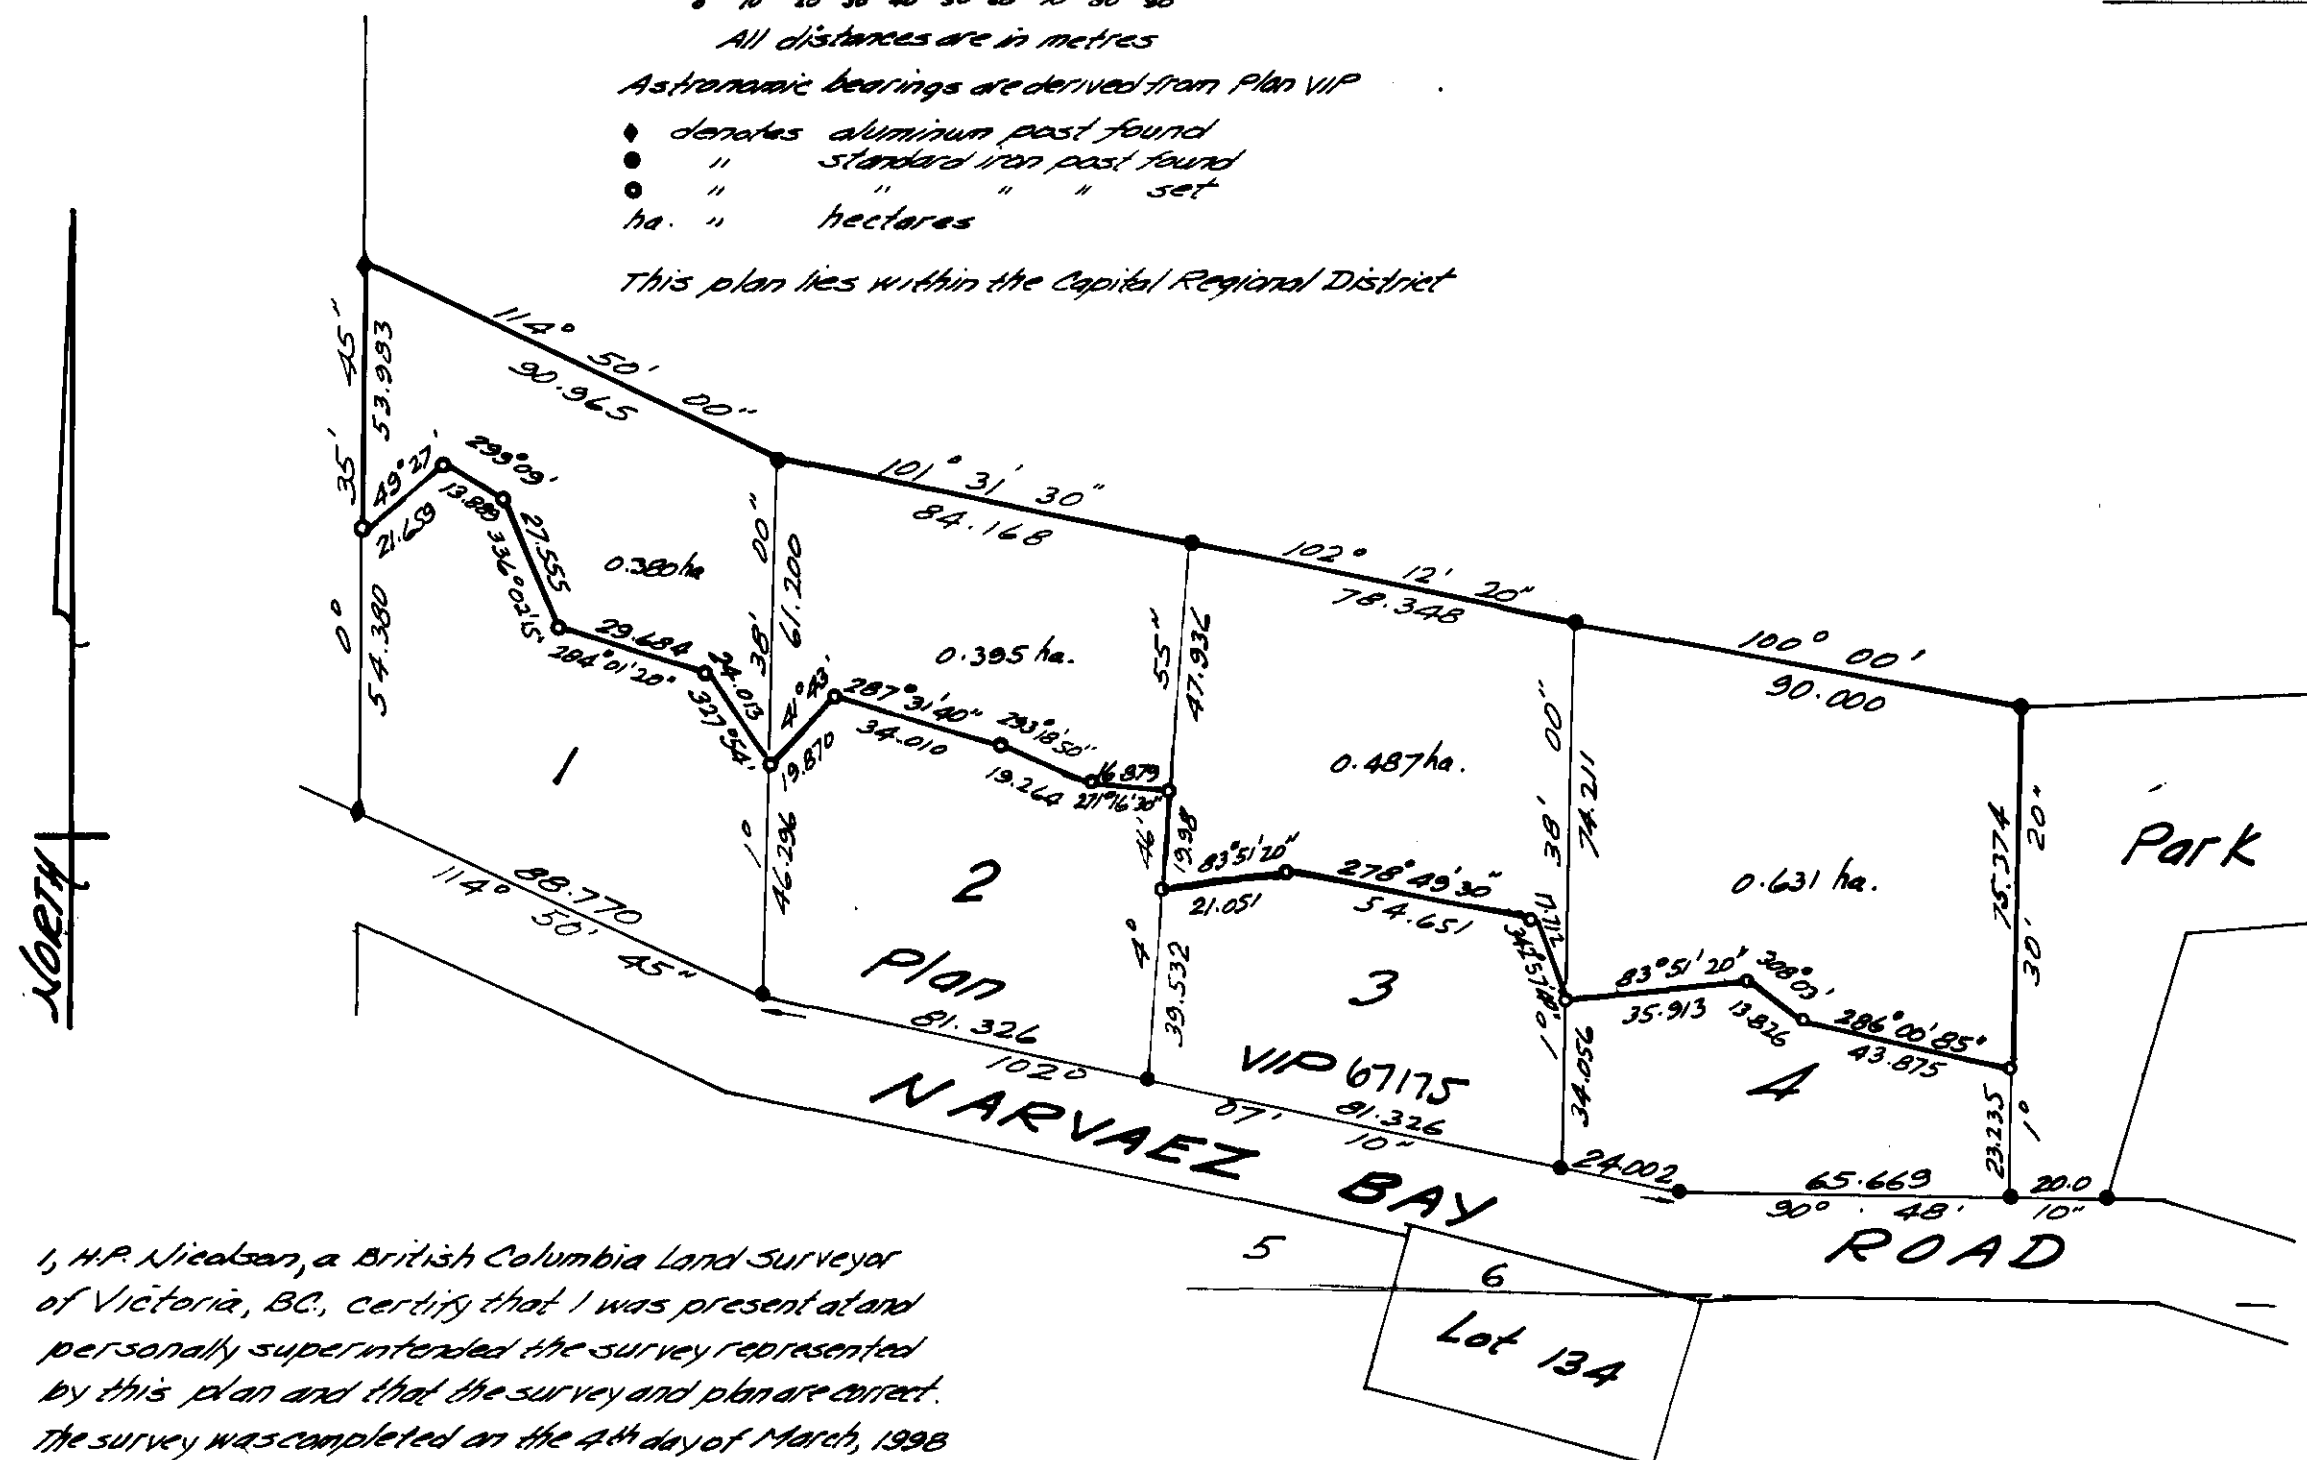

I, H.P. Nicolson, a British Columbia Land Surveyor
 of Victoria, BC, certify that I was present at and
 personally superintended the survey represented
 by this plan and that the survey and plan are correct.
 The survey was completed on the 4th day of March, 1998

[Signature]

MOTH File 16017